

Houston International Boat, Sport and Travel Show

January 24-28, 2024

NRG Center - Halls C-E - Level 1


Houston, TX



| Show Information | |
|------------------|--|
| Show Name | Houston Intl Boat, Sport and Travel Show |
| Show Dates | January 24-28, 2024 |
| Move-In | January 17, 2024 |
| Job # | T166000124 |
| AE | Ricardo Rodriguez |

Inventory as of 09/26/2023

| Dimension | Size | Qty | SqFt |
|----------------|------------|-----|----------------|
| 10'x10' | 100 | 168 | 16,800 |
| 20'x40' | 800 | 1 | 800 |
| 50'x50' | 2,500 | 2 | 5,000 |
| 30'x100' | 3,000 | 1 | 3,000 |
| 45'x70' | 3,150 | 2 | 6,300 |
| 40'x90' | 3,600 | 1 | 3,600 |
| 45'x90' | 4,050 | 1 | 4,050 |
| 45'x100' | 4,500 | 6 | 27,000 |
| 50'x90' | 4,500 | 5 | 22,500 |
| 55'x90' | 4,950 | 1 | 4,950 |
| 50'x100' | 5,000 | 1 | 5,000 |
| 70'x80' | 5,600 | 1 | 5,600 |
| 60'x100' | 6,000 | 4 | 24,000 |
| 50'x160' | 8,000 | 1 | 8,000 |
| 50'x180' | 9,000 | 2 | 18,000 |
| 90'x100' | 9,000 | 7 | 63,000 |
| Totals: | 204 | | 217,600 |

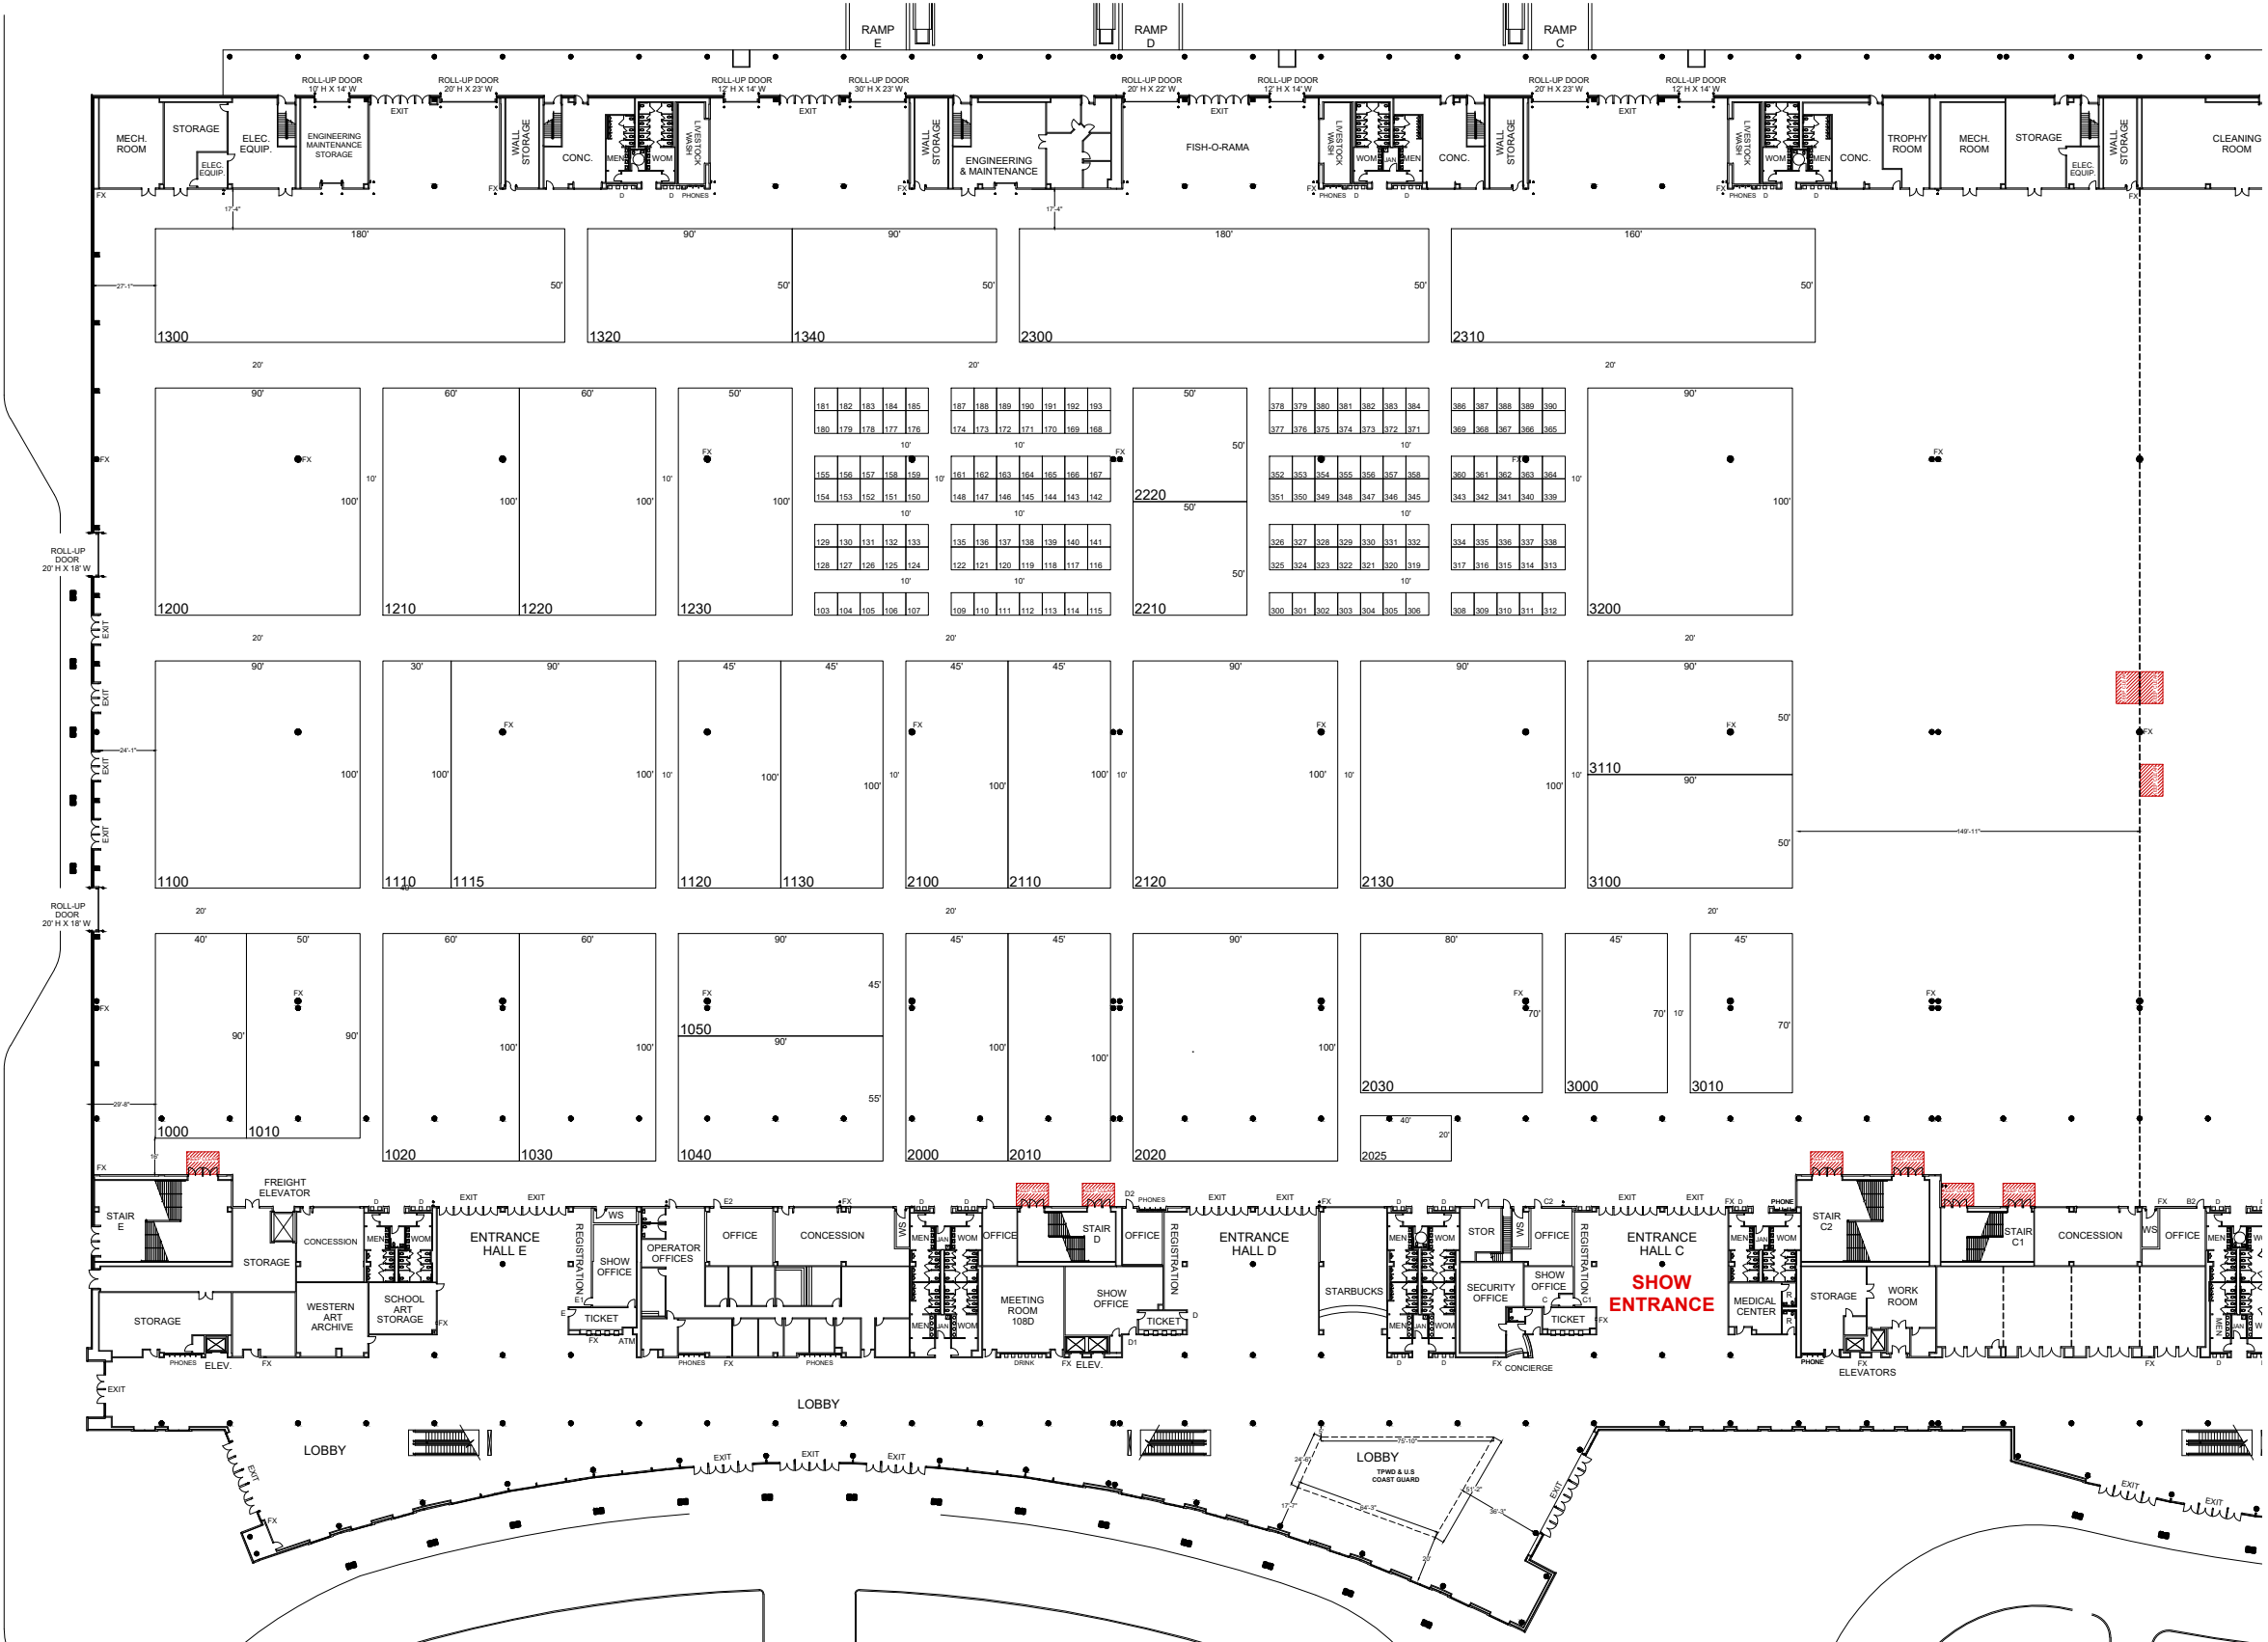

| Floor Plan Legend | |
|-------------------|-------------------|
| FE | Fire Extinguisher |
| FS | Fire Strobe |
| FHC | Fire Hose Cabinet |

| Venue Info | |
|---------------|---------------------------------|
| Building Name | NRG Center |
| Hall | Halls C-E |
| Floor | Level 1 |
| Address | 1 NRG Park Houston, TX 77054 |

| Drawing Information | |
|---------------------|--|
| File Path | J:\Design Files\01_Floor Plans_01_SEE SHOW FLOOR PLAN\0124_01_Houston Intl Boat Sport and Travel Show_T166000124.dwg |
| File Name | Houston Intl Boat Sport and Travel Show_T166000124.dwg |
| Drawn By | Rachel Perry |
| Last Saved | 9/21/2023 2:35 PM |
| Saved By | Lgorsky |
| Tab | Floorplan |
| Paper Size | ANSI full bleed B (11.00 x 17.00 Inches) |
| Scale | NTS |

1531 Carroll Drive NW
Atlanta, GA 30318
(v) 404-720-8600
(f) 404-720-8750

Shepard Exposition Services has made every effort to ensure the accuracy of all information contained on this floor plan. However, no warranties, either expressed or implied, are made with respect to this floor plan. Verifying the locations of building columns, utilities, or other architectural components of the facility is the sole responsibility of the exhibitor/show management.

SUBJECT TO FIRE MARSHAL APPROVAL